


烙克赛克保留所有权利。未经授权严禁复制，使用以及向第三方泄露。

All rights reserved. Unauthorized reproduction, use or disclosure to third parties is strictly forbidden.

Rev 2.0

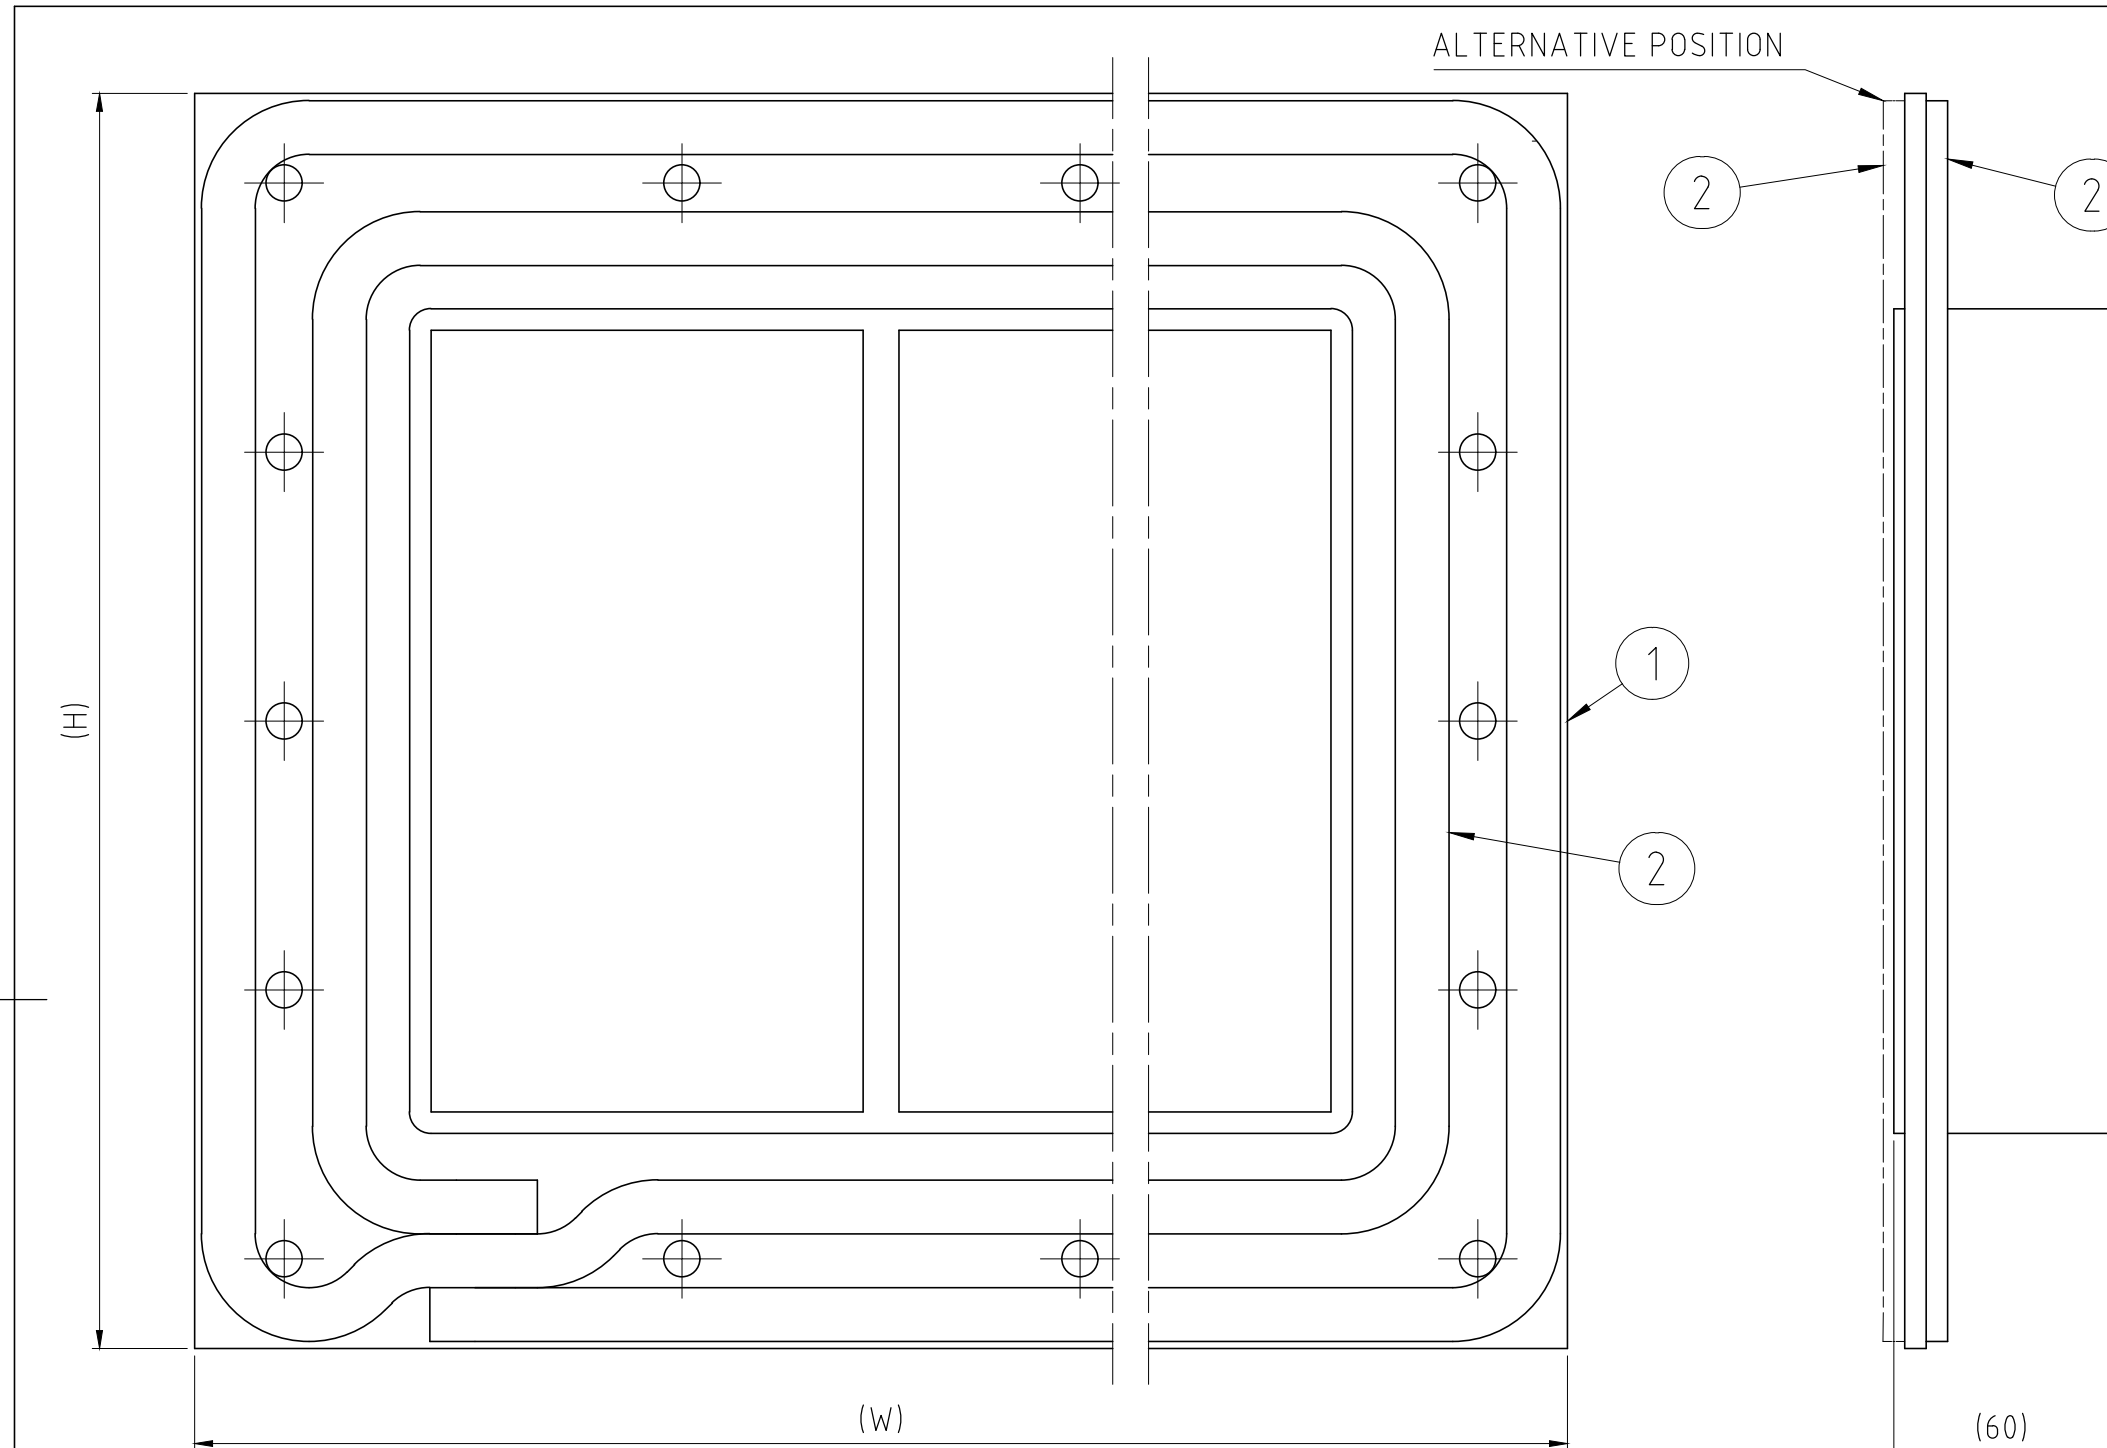

TYPE	H	W
GHM 2x2	233	383
GHM 2x3	233	513,5
GHM 2x4	233	644
GHM 2x5	233	774,5
GHM 2x6	233	905
GHM 2x7	233	1035,5
GHM 2x8	233	1166
GHM 2x9	233	1296,5
GHM 2x10	233	1427
GHM 4x2	291,5	383
GHM 4x3	291,5	513,5
GHM 4x4	291,5	644
GHM 4x5	291,5	774,5
GHM 4x6	291,5	905
GHM 4x7	291,5	1035,5
GHM 4x8	291,5	1166
GHM 4x9	291,5	1296,5
GHM 4x10	291,5	1427
GHM 6x2	350	383
GHM 6x3	350	513,5
GHM 6x4	350	644
GHM 6x5	350	774,5
GHM 6x6	350	905
GHM 6x7	350	1035,5
GHM 6x8	350	1166
GHM 6x9	350	1296,5
GHM 6x10	350	1427
GHM 8x2	410	383
GHM 8x3	410	513,5
GHM 8x4	410	644
GHM 8x5	410	774,5
GHM 8x6	410	905
GHM 8x7	410	1035,5
GHM 8x8	410	1166
GHM 8x9	410	1296,5
GHM 8x10	410	1427

3	1	INSTALLATION INSTR.								
2	1	TSL. 15x6		S1037413						
1	1	COMBINATION FRAME		S1010389						
Item	Qty	Designation	Specification		NetWeight					
General tolerances used for manufacturing shown in document DDC-002180		Designed by	Created Date	Latest save date	Format	Scale	Sheet no	TotWeight		
		se-luckri	2013-12-10	2019-05-09	A3	1:2		-		
		Title		Projection method						
		GHM FRAME INCL. TSL. 15x6								
		COMBINATION FRAME								
		Restricted due to		Drawing number		Rev				
		Information drawing		S1036710		B				

B	UPDATED TITLE BORDER	2019-05-03	se-linado
Rev	Type of revision	Date	Sign

Information drawings show general design and nominal dimensions if not else stated