


将克赛克保留所有权利。未经授权严禁复制，
 使用以及向第三方泄漏。

All rights reserved. Unauthorized reproduction, use
 or disclosure to third parties is strictly forbidden.

Rev 2.0

B	UPDATED TITLE BORDER	2019-05-03	se-linado
Rev	Type of revision	Date	Sign

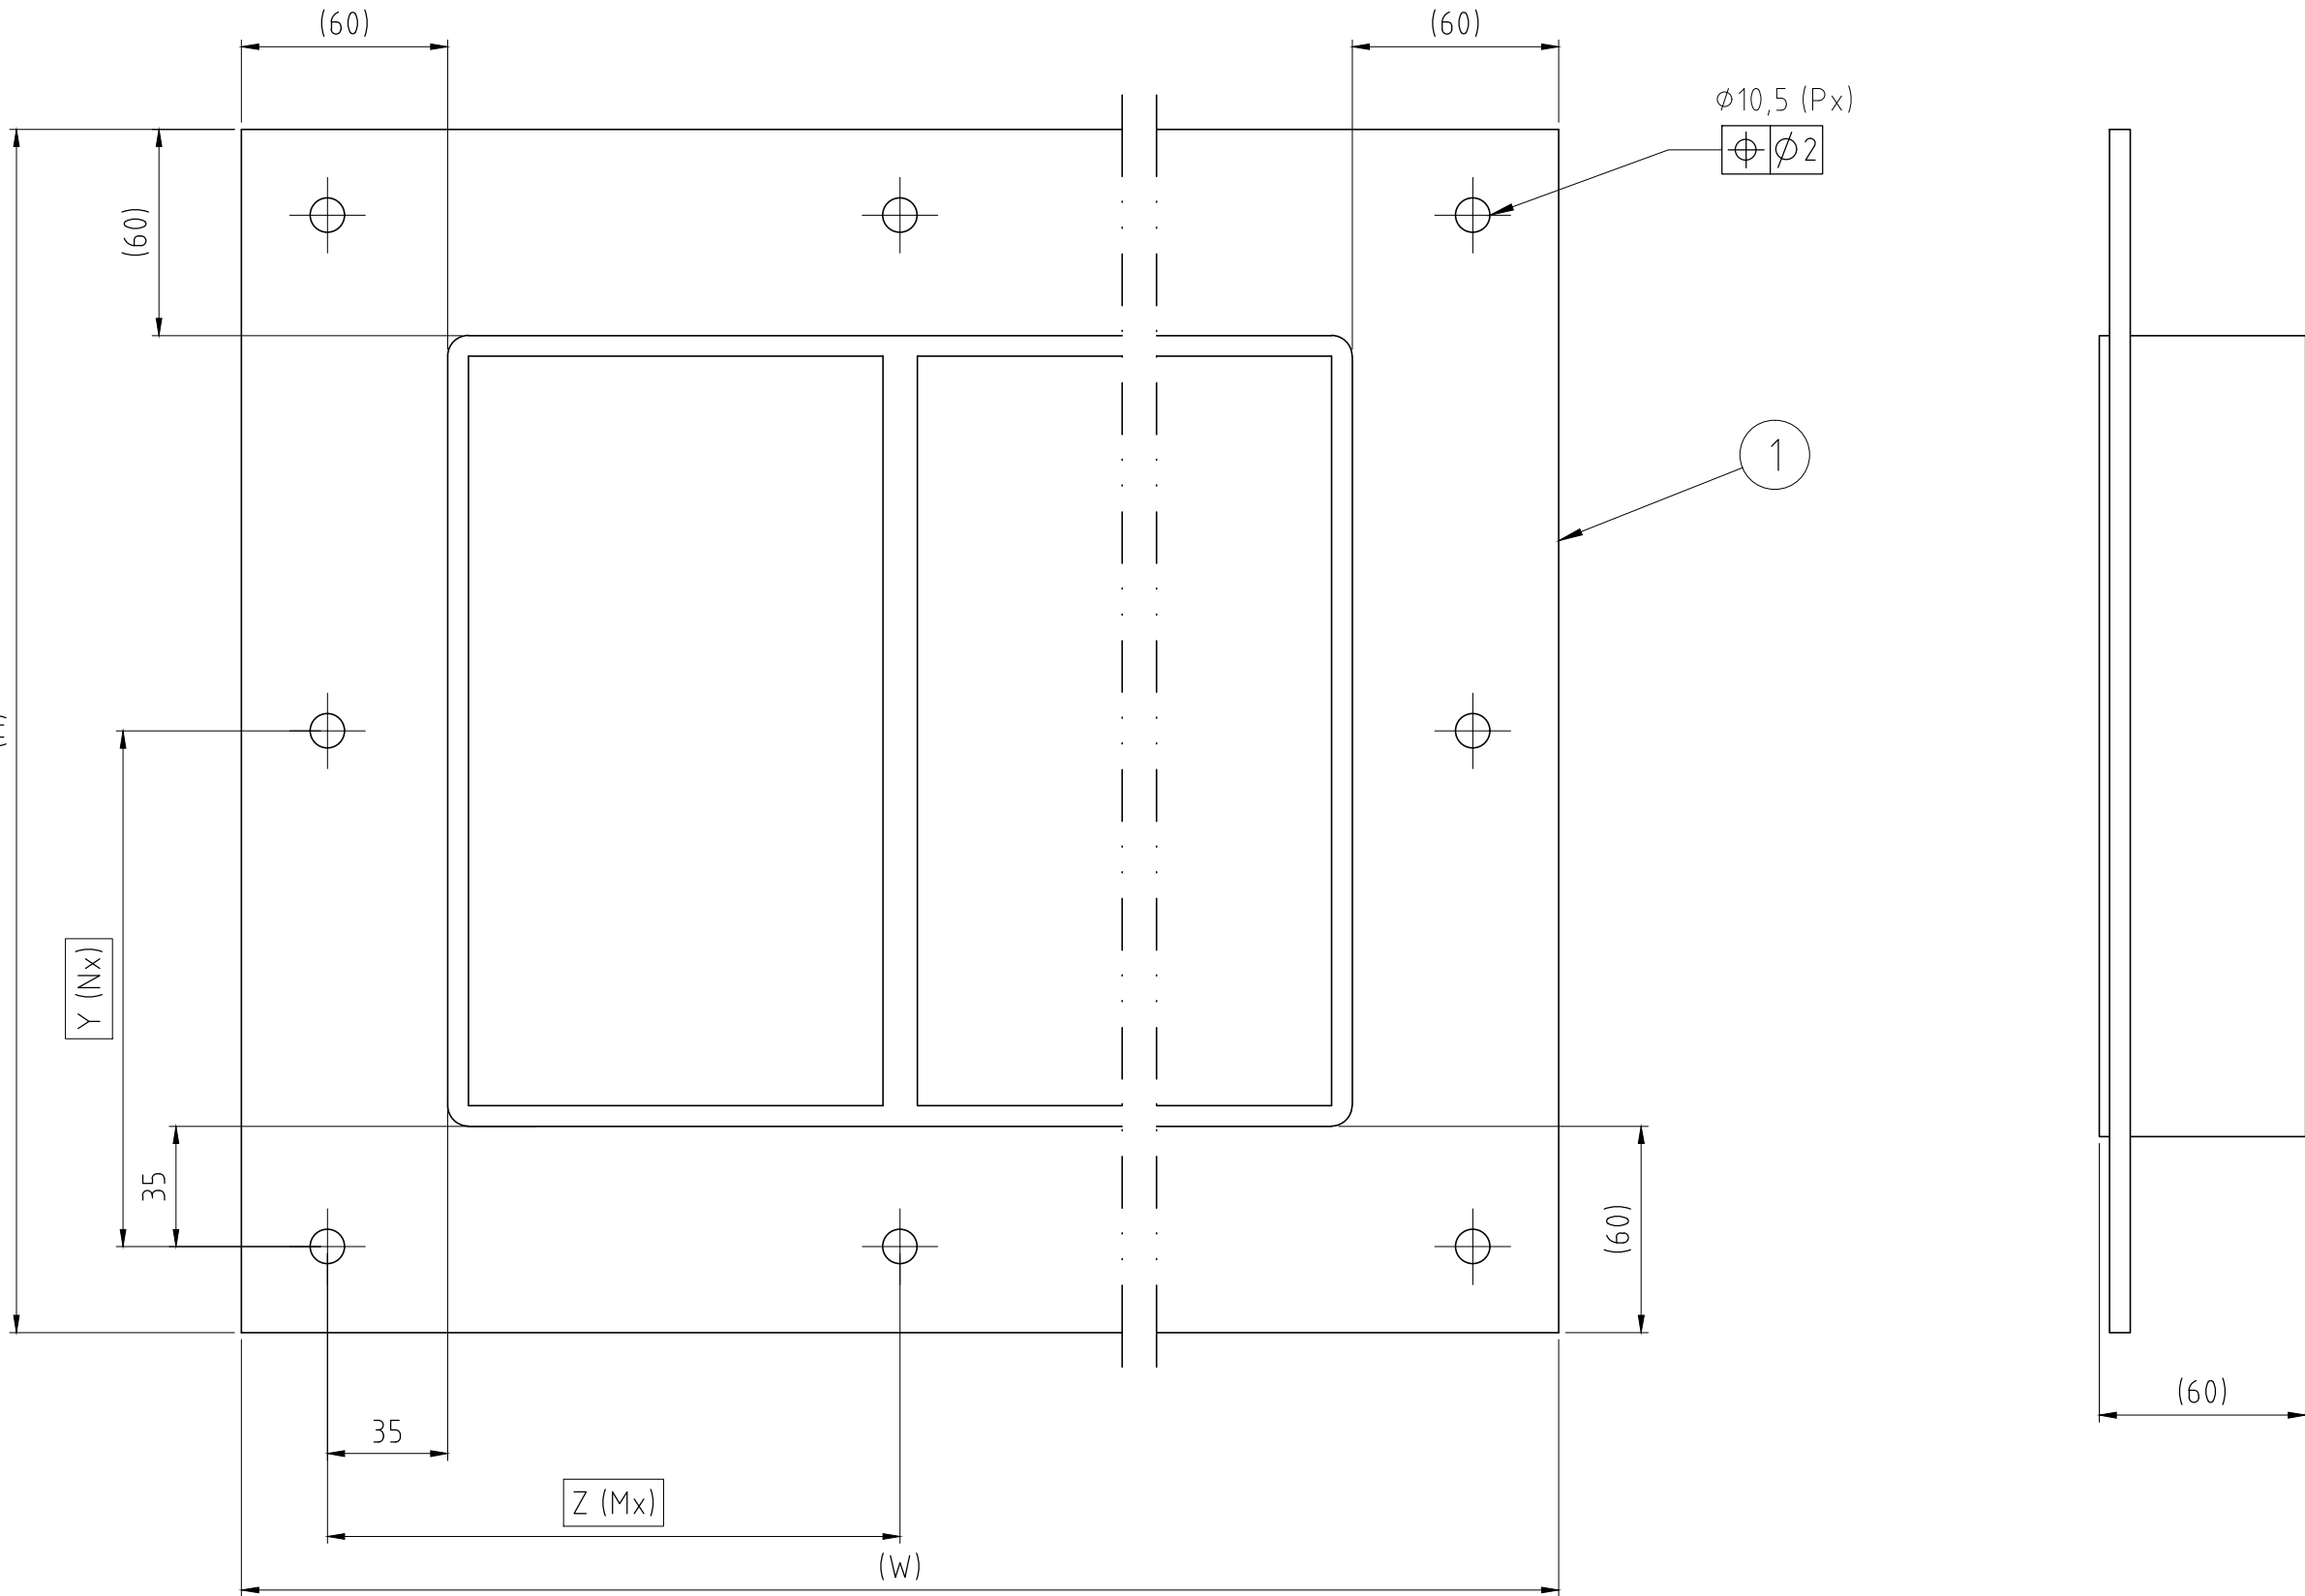

TYPE	H	W	Z	M	Y	N	P
GH 2x2	233	383	166,5	2	183	1	6
GH 2x3	233	513,5	154,5	3	183	1	8
GH 2x4	233	644	148,5	4	183	1	10
GH 2x5	233	774,5	181,1	4	183	1	10
GH 2x6	233	905	171	5	183	1	12
GH 2x7	233	1035,5	164,2	6	183	1	14
GH 2x8	233	1166	159,4	7	183	1	16
GH 2x9	233	1296.5	155,8	8	183	1	18
GH 2x10	233	1427	153	9	183	1	20
GH 4x2	291,5	383	166,5	2	120,8	2	8
GH 4x3	291,5	513,5	154,5	3	120,8	2	10
GH 4x4	291,5	644	148,5	4	120,8	2	12
GH 4x5	291,5	774,5	181,1	4	120,8	2	12
GH 4x6	291,5	905	171	5	120,8	2	14
GH 4x7	291,5	1035,5	164,2	6	120,8	2	16
GH 4x8	291,5	1166	159,4	7	120,8	2	18
GH 4x9	291,5	1296.5	155,8	8	120,8	2	20
GH 4x10	291,5	1427	153	9	120,8	2	22
GH 6x2	350	383	166,5	2	150	2	8
GH 6x3	350	513,5	154,5	3	150	2	10
GH 6x4	350	644	148,5	4	150	2	12
GH 6x5	350	774,5	181,1	4	150	2	12
GH 6x6	350	905	171	5	150	2	14
GH 6x7	350	1035,5	164,2	6	150	2	16
GH 6x8	350	1166	159,4	7	150	2	18
GH 6x9	350	1296.5	155,8	8	150	2	20
GH 6x10	350	1427	153	9	150	2	22
GH 8x2	410	383	166,5	2	180	2	8
GH 8x3	410	513,5	154,5	3	180	2	10
GH 8x4	410	644	148,5	4	180	2	12
GH 8x5	410	774,5	181,1	4	180	2	12
GH 8x6	410	905	171	5	180	2	14
GH 8x7	410	1035,5	164,2	6	180	2	16
GH 8x8	410	1166	159,4	7	180	2	18
GH 8x9	410	1296.5	155,8	8	180	2	20
GH 8x10	410	1427	153	9	180	2	22

1	1	COMBINATION FRAME				S1005556				
Item	Qty	Designation				Specification				NetWeight
General tolerances used for manufacturing shown in document DDC-00280		Designed by se-ronpet		Created Date 2007-01-02	Latest save date 2019-05-07	Format A2	Scale 1:2	Sheet no	TotWeight -	
 www.roxtec.com		Title GH FRAME COMBINATION FRAME							Projection method 	
		Restricted due to Information drawing					Drawing number S1010383		Rev B	

Information drawings show general design and nominal dimensions if not else stated